


## Route 7 Corridor Improvements Project (5 of 8)

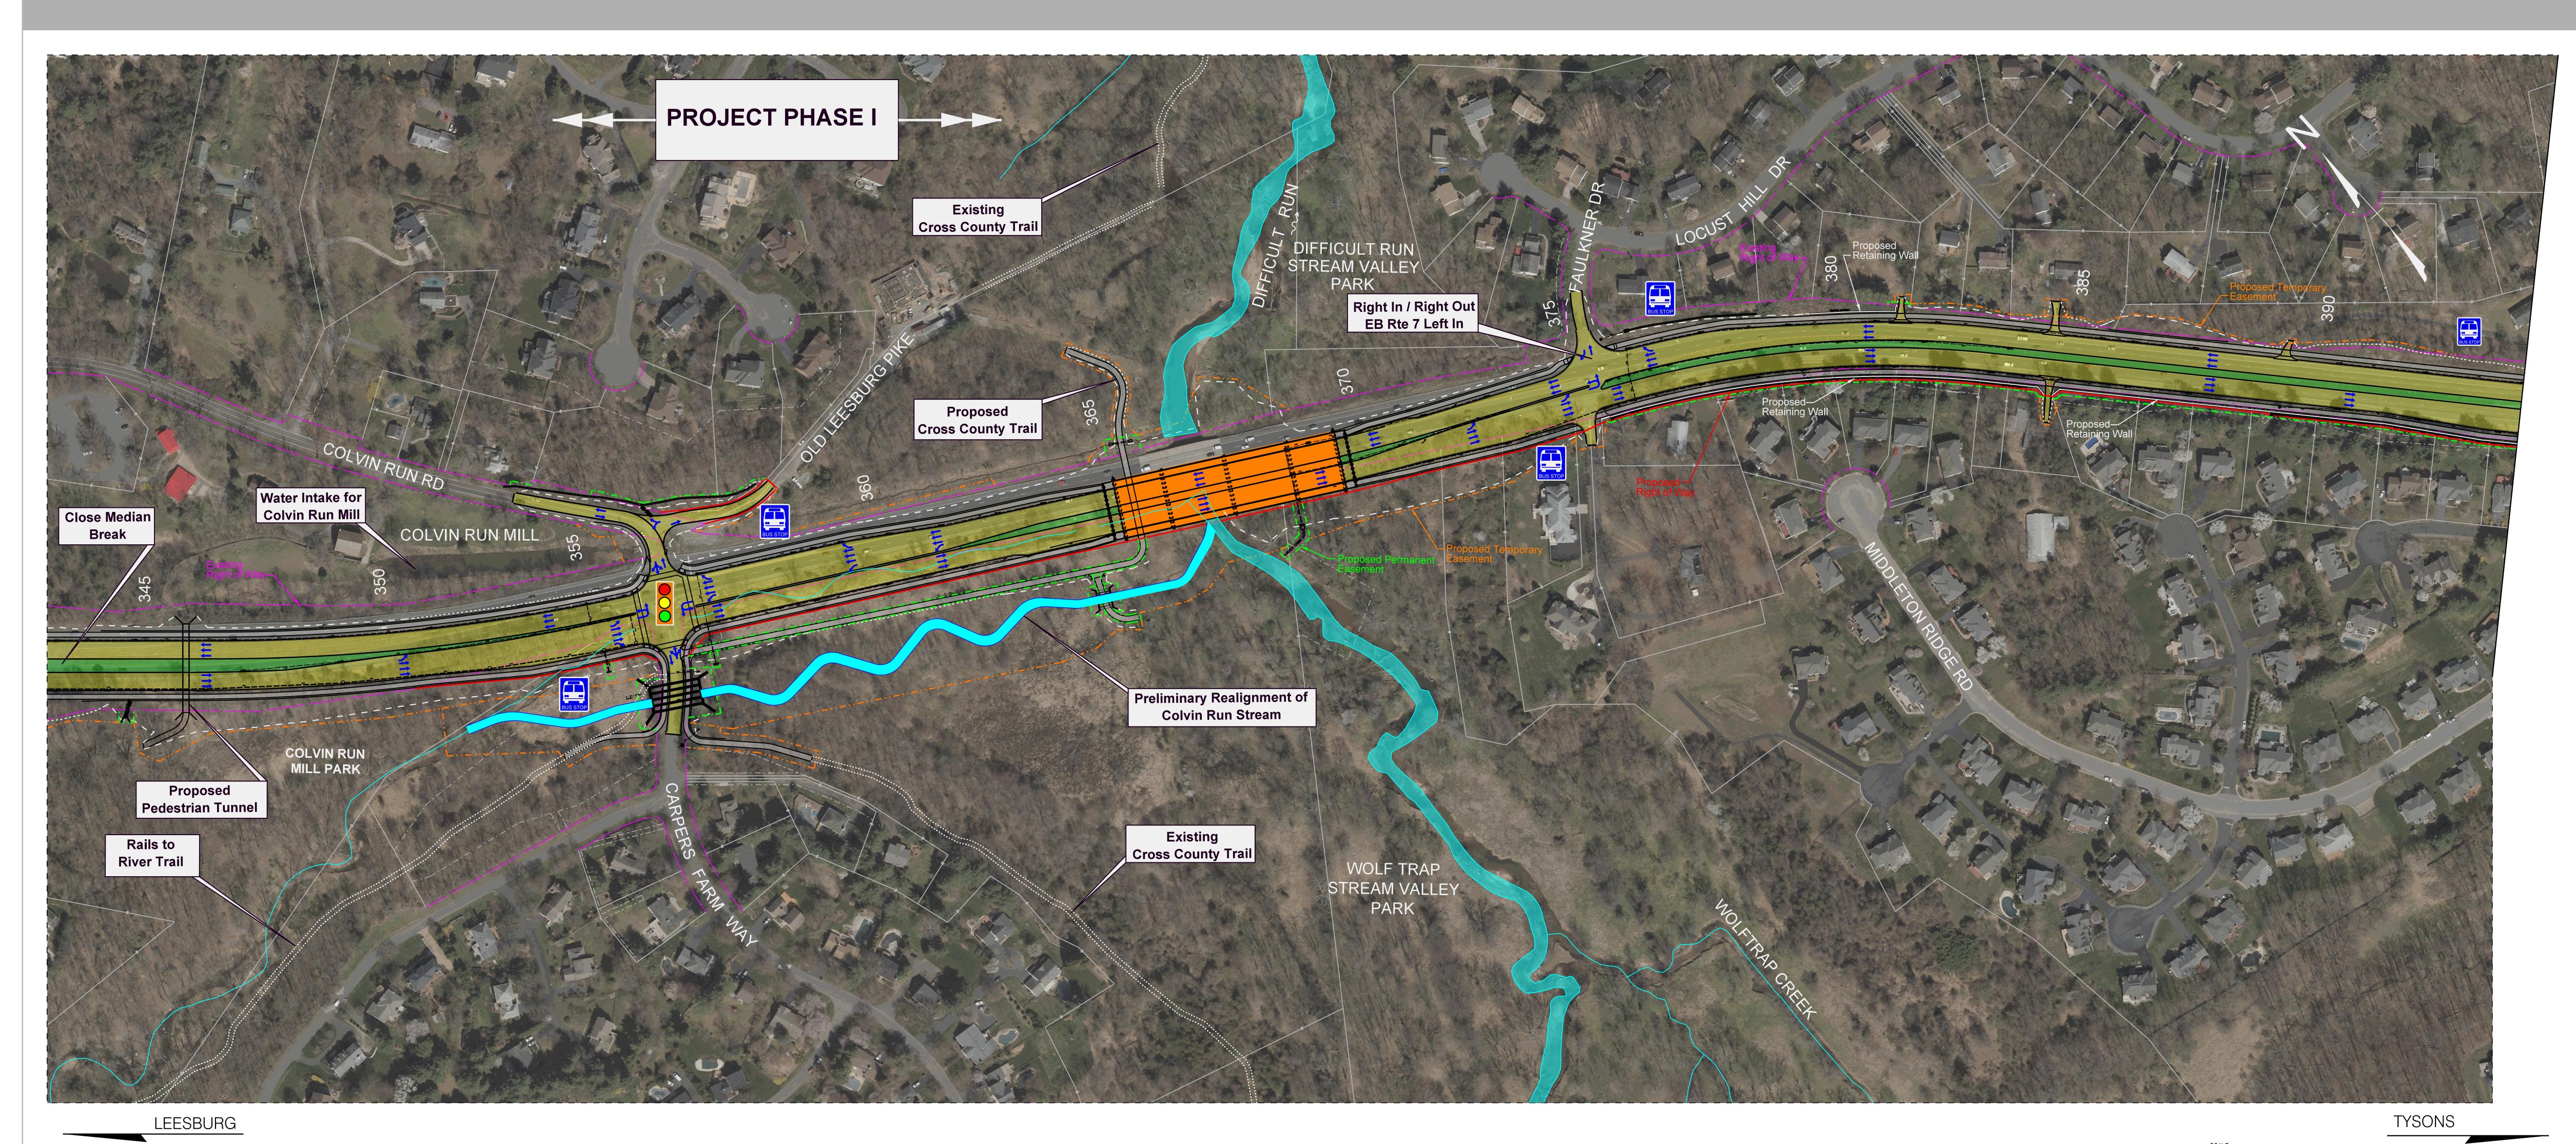



Legend Proposed Road ----- Construction Limits in Cut – – Construction Limits in Fill Proposed Bridge Proposed Shared Use Path/Sidewalk/Trail ··-··- Proposed Temporary Easement Proposed Preliminary Stormwater Management Basin ---- Proposed Permanent Easement Existing Bus Stop Location (Location to be revised with Proposed Design) **Existing Right of Way** 

## Route 7 Corridor Improvements Project Fairfax County, Virginia State Project Number: 0007-029-128, P102, R202, C502, B610 UPC 52328

