


## Route 7 Corridor Improvements Project (7 of 8)

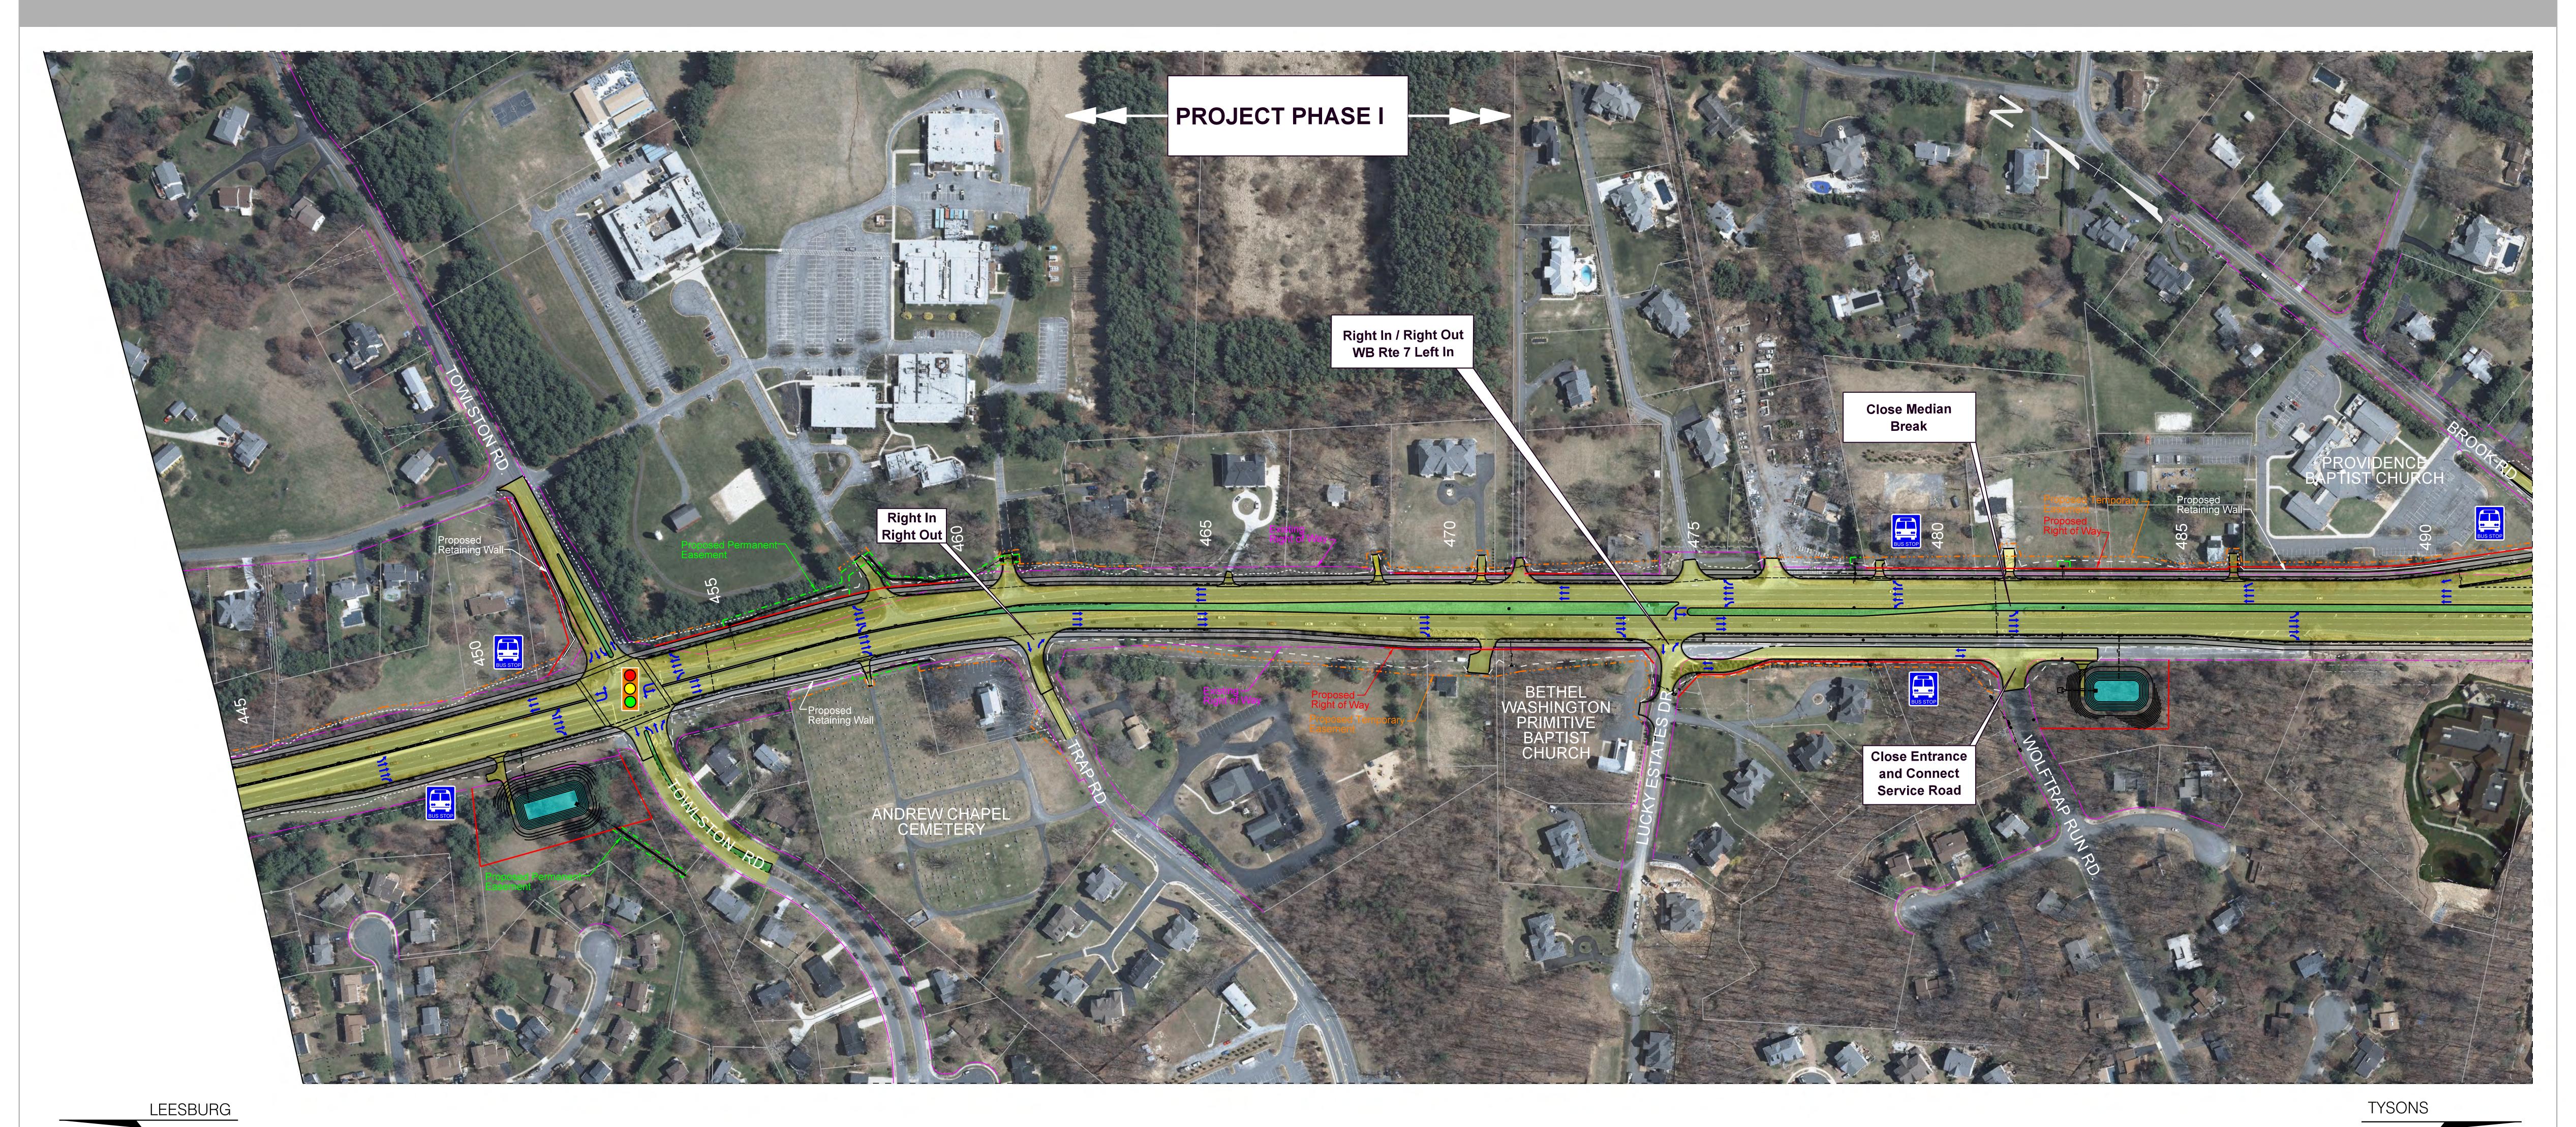



Legend Proposed Road ----- Construction Limits in Cut – – Construction Limits in Fill Proposed Bridge Proposed Shared Use Path ··-··- Proposed Temporary Easement Proposed Preliminary Stormwater Management Basin ---- Proposed Permanent Easement

**Existing Right of Way** 

Existing Bus Stop Location (Location to be revised with Proposed Design)

## Route 7 Corridor Improvements Project Fairfax County, Virginia State Project Number: 0007-029-128, P102, R202, C502, B610 UPC 52328



ALL INFORMATION PRESENTED AT THIS PUBLIC INFORMATION MEETING FOR THE ROUTE 7 CORRIDOR IMPROVEMENTS PROJECT IS CONCEPTUAL AND PRELIMINARY IN NATURE AND IS CURRENTLY UNDER TECHNICAL REVIEW BY VDOT AND FAIRFAX COUNTY. ITEMS SHOWN ARE SUBJECT TO CHANGE BASED ON COMMENTS RECEIVED AND INFORMATION OBTAINED AS THE PROJECT PROGRESSES. ITEMS UNKNOWN AND/OR UNAVAILABLE AT THIS TIME AND THEREFORE NOT DEPICTED ON THIS DISPLAY INCLUDE THE LOCATION OF ANY POTENTIAL SOUND BARRIER WALLS; UTILITY AND/OR MAINTENANCE EASEMENTS; AND OTHER DESIGN ELEMENTS TO BE INCORPORATED AS THE PROJECT FURTHER DEVELOPS. THIS CONCEPTUAL LAYOUT IS UNAPPROVED AND IS NOT BE USED FOR ANY TYPE OF CONSTRUCTION OR THE ACQUISITION OF RIGHT OF WAY.